


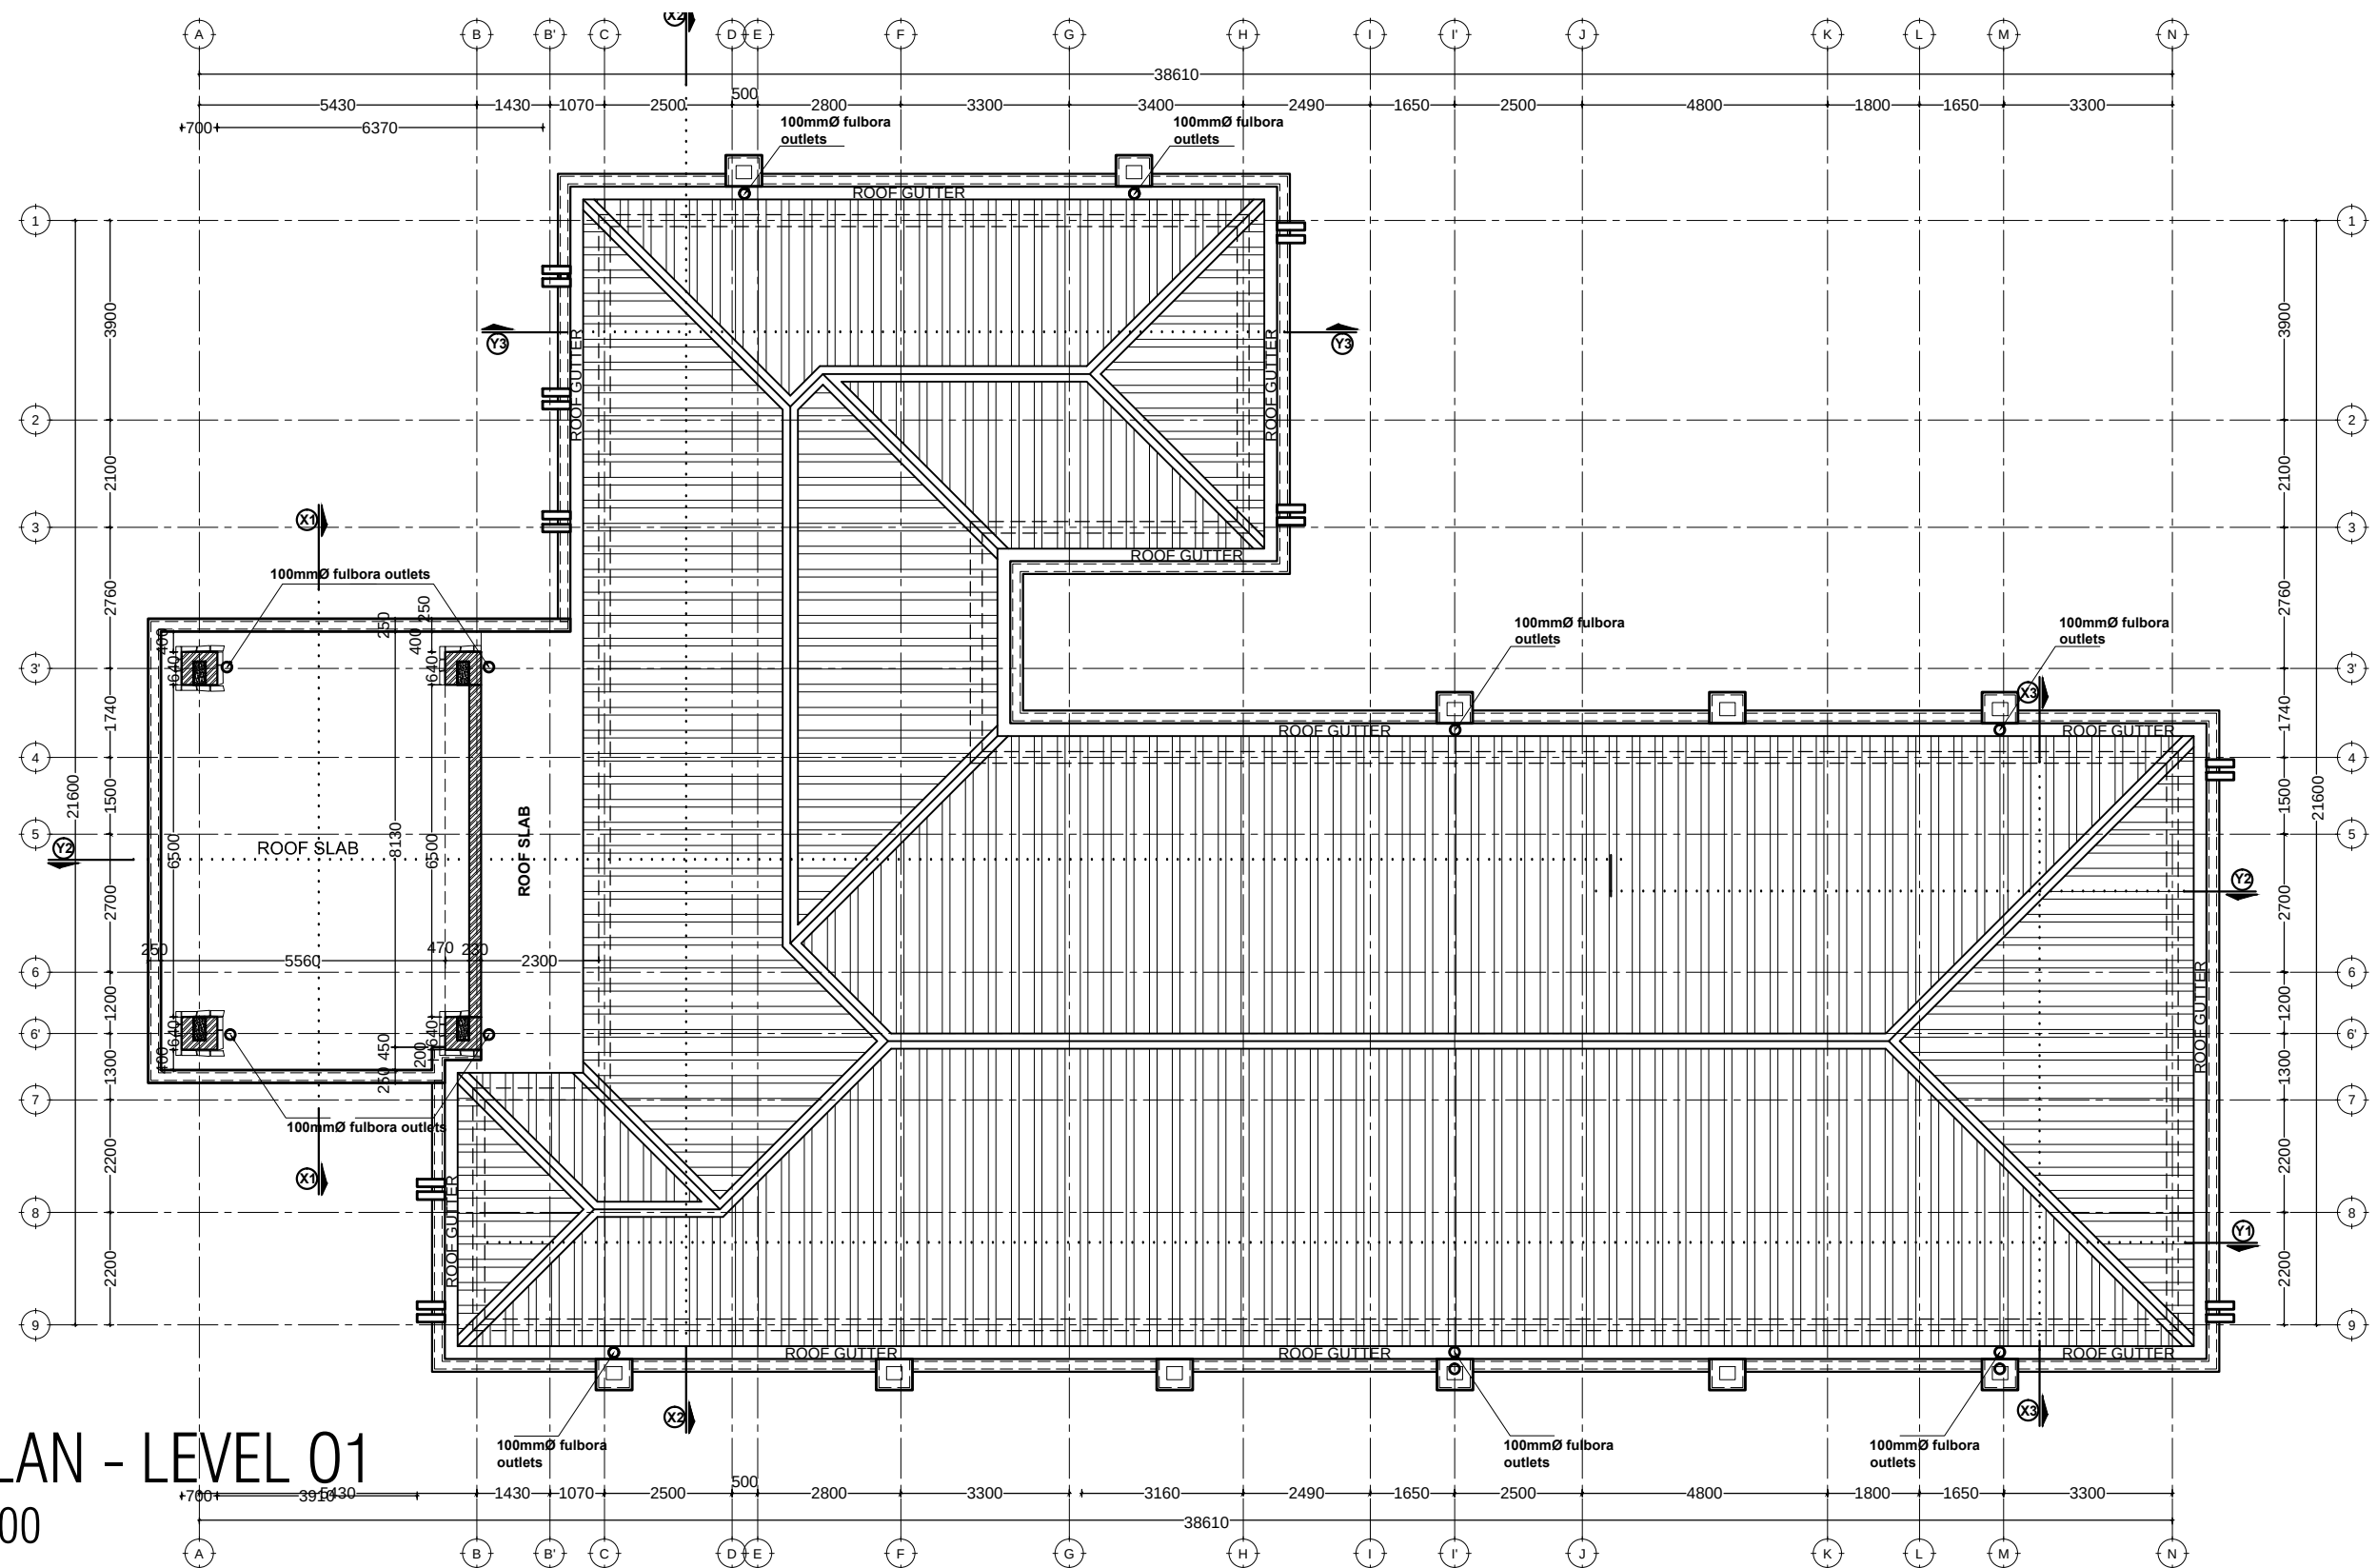

ROOF PLAN - LEVEL 01

SCALE: 1:200

ROOF AREA = 830sqm

Building Section
Planning and Policy Department
Ministry of Health, Community Development,
Gender Elderly and Children.
University of Dodoma
College of Humanities and Social Science 11th
Building, P.O. Box 743,
40478 Dodoma

In Collaboration with

President's Office, Regional Administration
and Local Governments.
Sokoine Building,
P.O. Box 1923,
41185 Dodoma

Client

PRESIDENT'S OFFICE, REGIONAL ADMINISTRATION AND LOCAL GOVERNMENTS,
MKAPA BUILDING, P.O. BOX 1923, 41185 DODOMA

Project

STANDARD DESIGN FOR COUNCIL LEVEL HOSPITALS IN TANZANIA

Drawing title

EMERGENCY BLOCK

Roof Plan - Level 01

Project number

NOVEMBER 2021

EMD A/102


Drawn by

JCR

Checked by

IAS

Scale 1:200

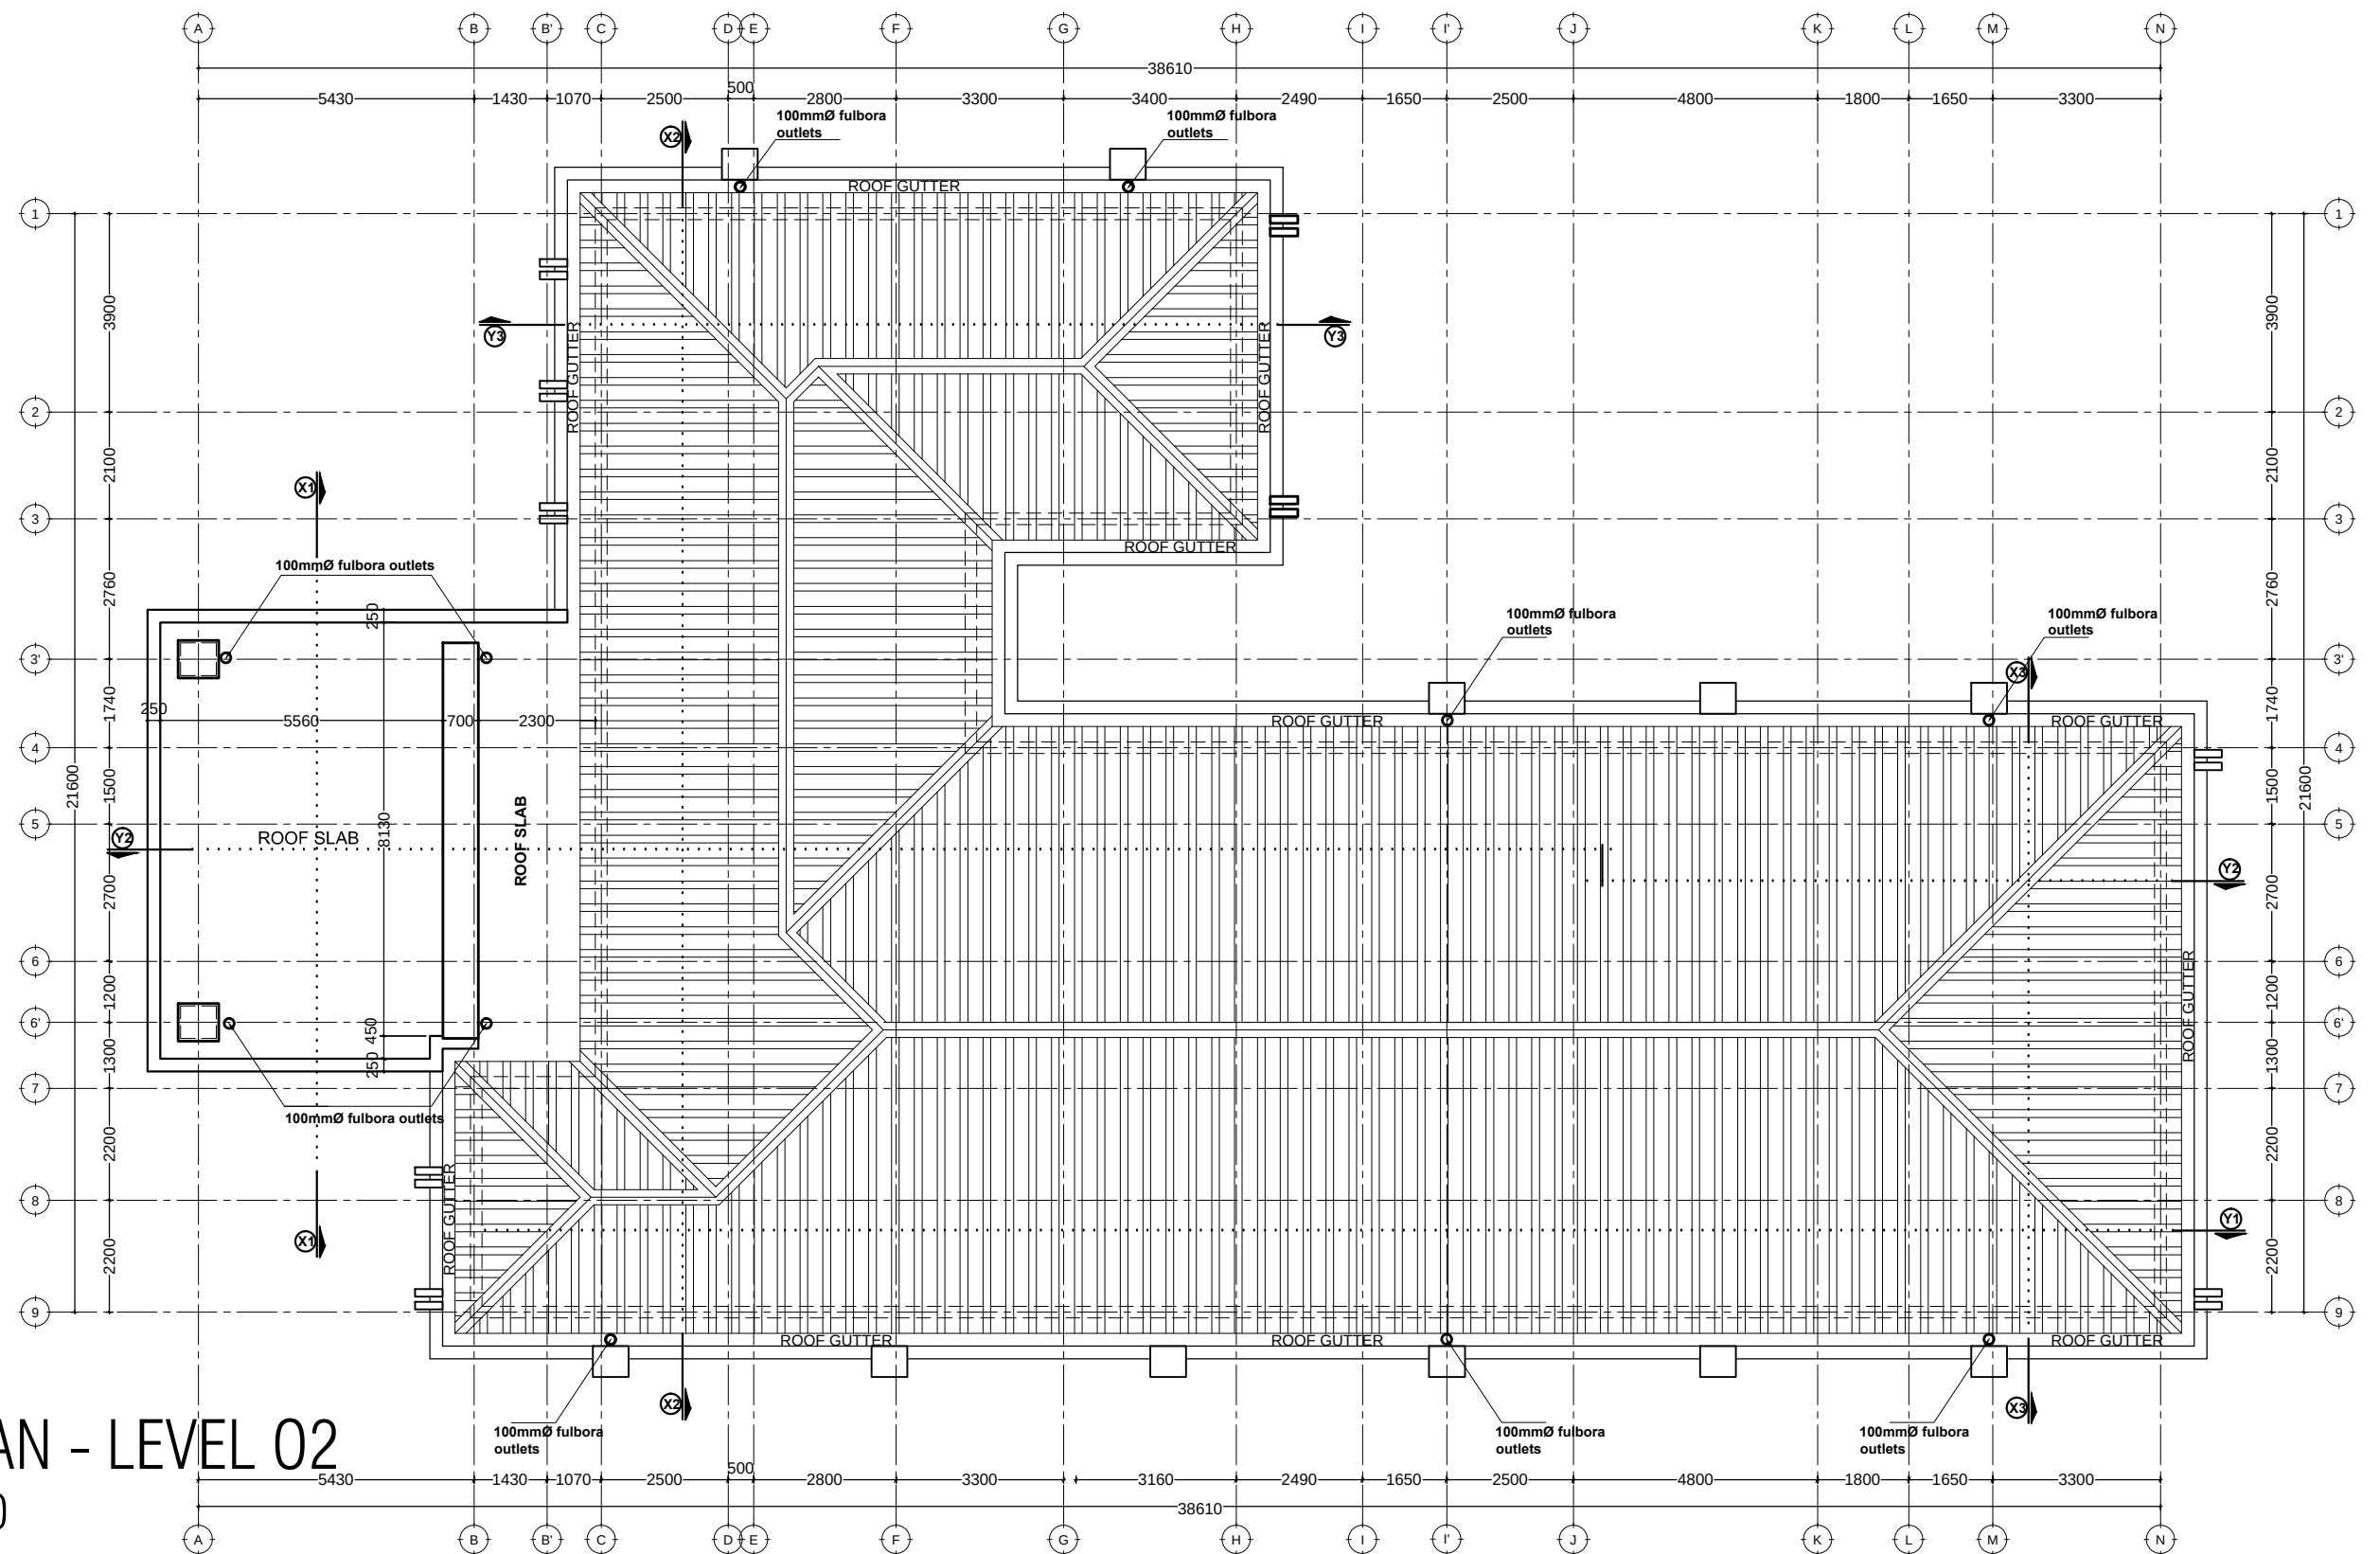

ROOF PLAN - LEVEL 02

SCALE: 1:200

ROOF AREA = 830sqm

Building Section
Planning and Policy Department
Ministry of Health, Community Development,
Gender Elderly and Children.
University of Dodoma
College of Humanities and Social Science 11th
Building, P.O. Box 743,
40478 Dodoma

In Collaboration with

President's Office, Regional Administration
and Local Governments.
Sokoine Building,
P.O. Box 1923,
41185 Dodoma

Client

PRESIDENT'S OFFICE, REGIONAL ADMINISTRATION AND LOCAL GOVERNMENTS,
MKAPA BUILDING, P.O. BOX 1923, 41185 DODOMA

Project

STANDARD DESIGN FOR COUNCIL LEVEL HOSPITALS IN TANZANIA

Drawing title

EMERGENCY BLOCK

Roof Plan - Level 02

Project number

NOVEMBER 2021

EMD A/103



Drawn by

JCR

Checked by

IAS

Scale 1:200

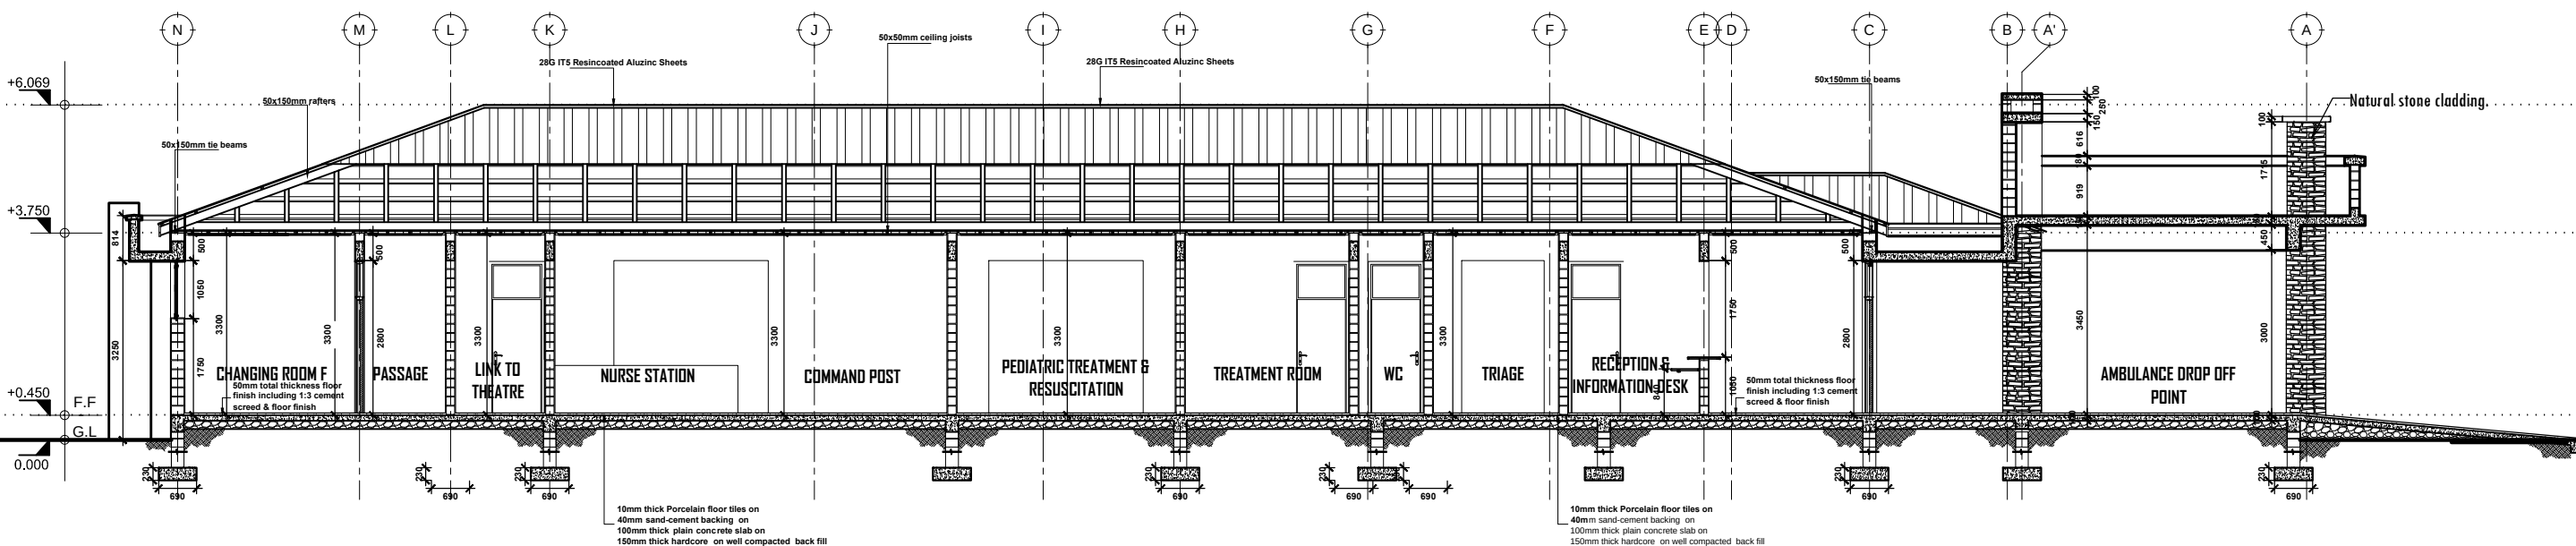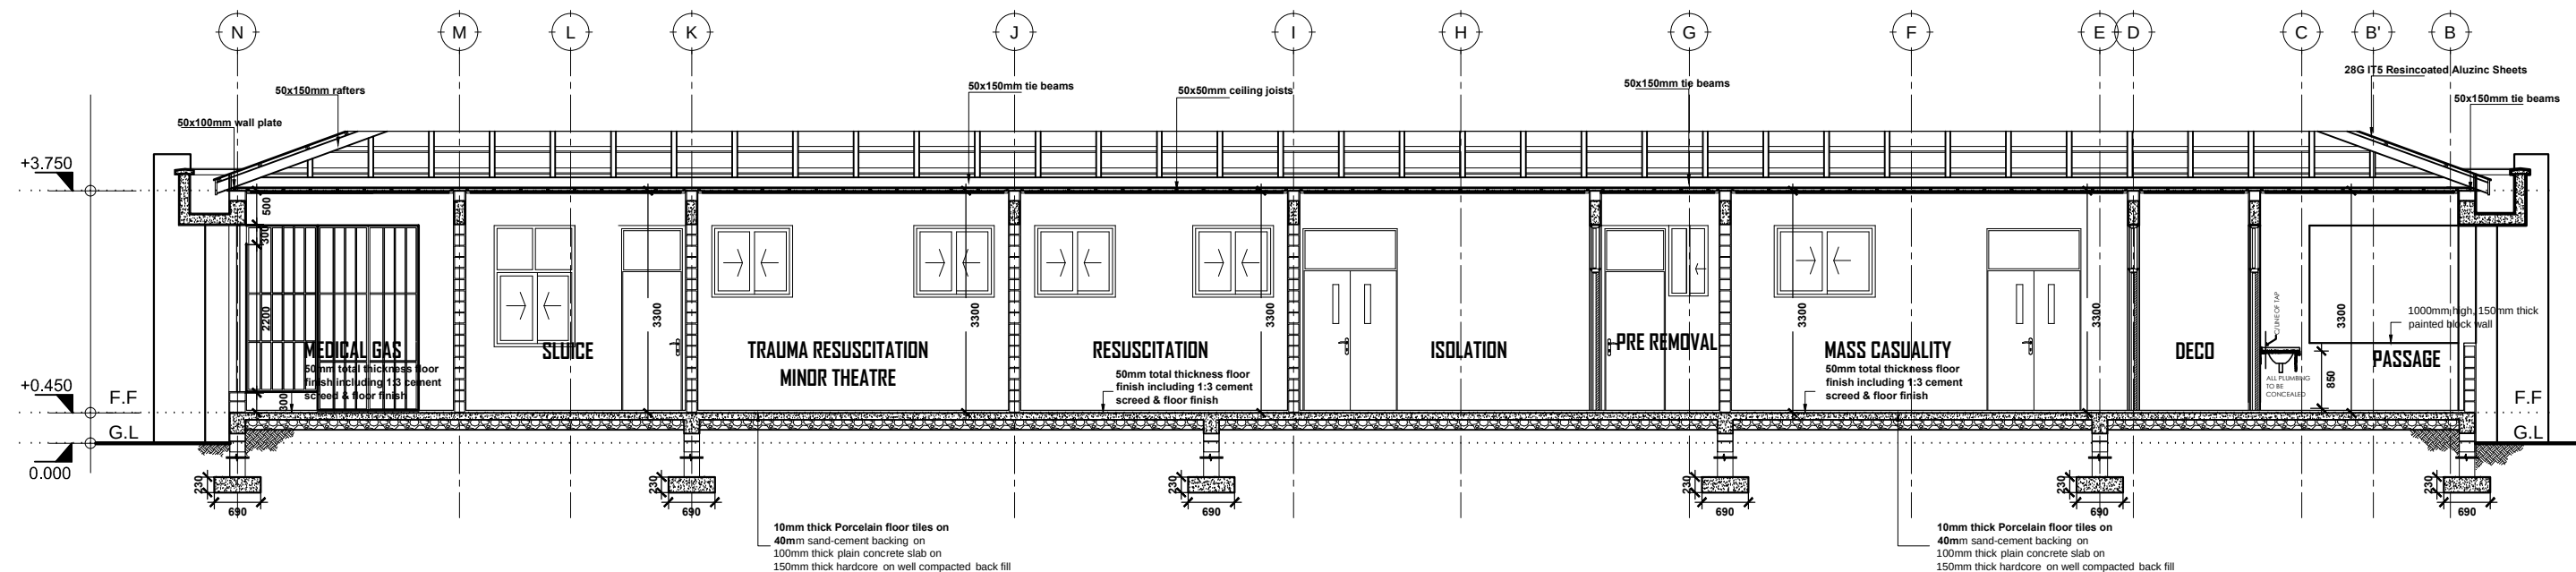

SECTION SCALE: 1:100

SECTION Y2:Y2

Building Section
Planning and Policy Department
Ministry of Health, Community Development,
Gender Elderly and Children.
University of Dodoma
College of Humanities and Social Science 11th
Building, P.O. Box 743,
40478 Dodoma


In Collaboration with
President's Office, Regional Administration
and Local Governments.
Sokoine Building,
P.O. Box 1923,
41185 Dodoma

Client
PRESIDENT'S OFFICE, REGIONAL ADMINISTRATION AND LOCAL GOVERNMENTS,
MKAPA BUILDING, P.O. BOX 1923, 41185 DODOMA

Project
STANDARD DESIGN FOR COUNCIL LEVEL HOSPITALS IN TANZANIA

Drawing title
EMERGENCY BLOCK
Sections

Project number	NOVEMBER 2021	EMD A/104
Drawn by	JCR	
Checked by	IAS	Scale 1:100

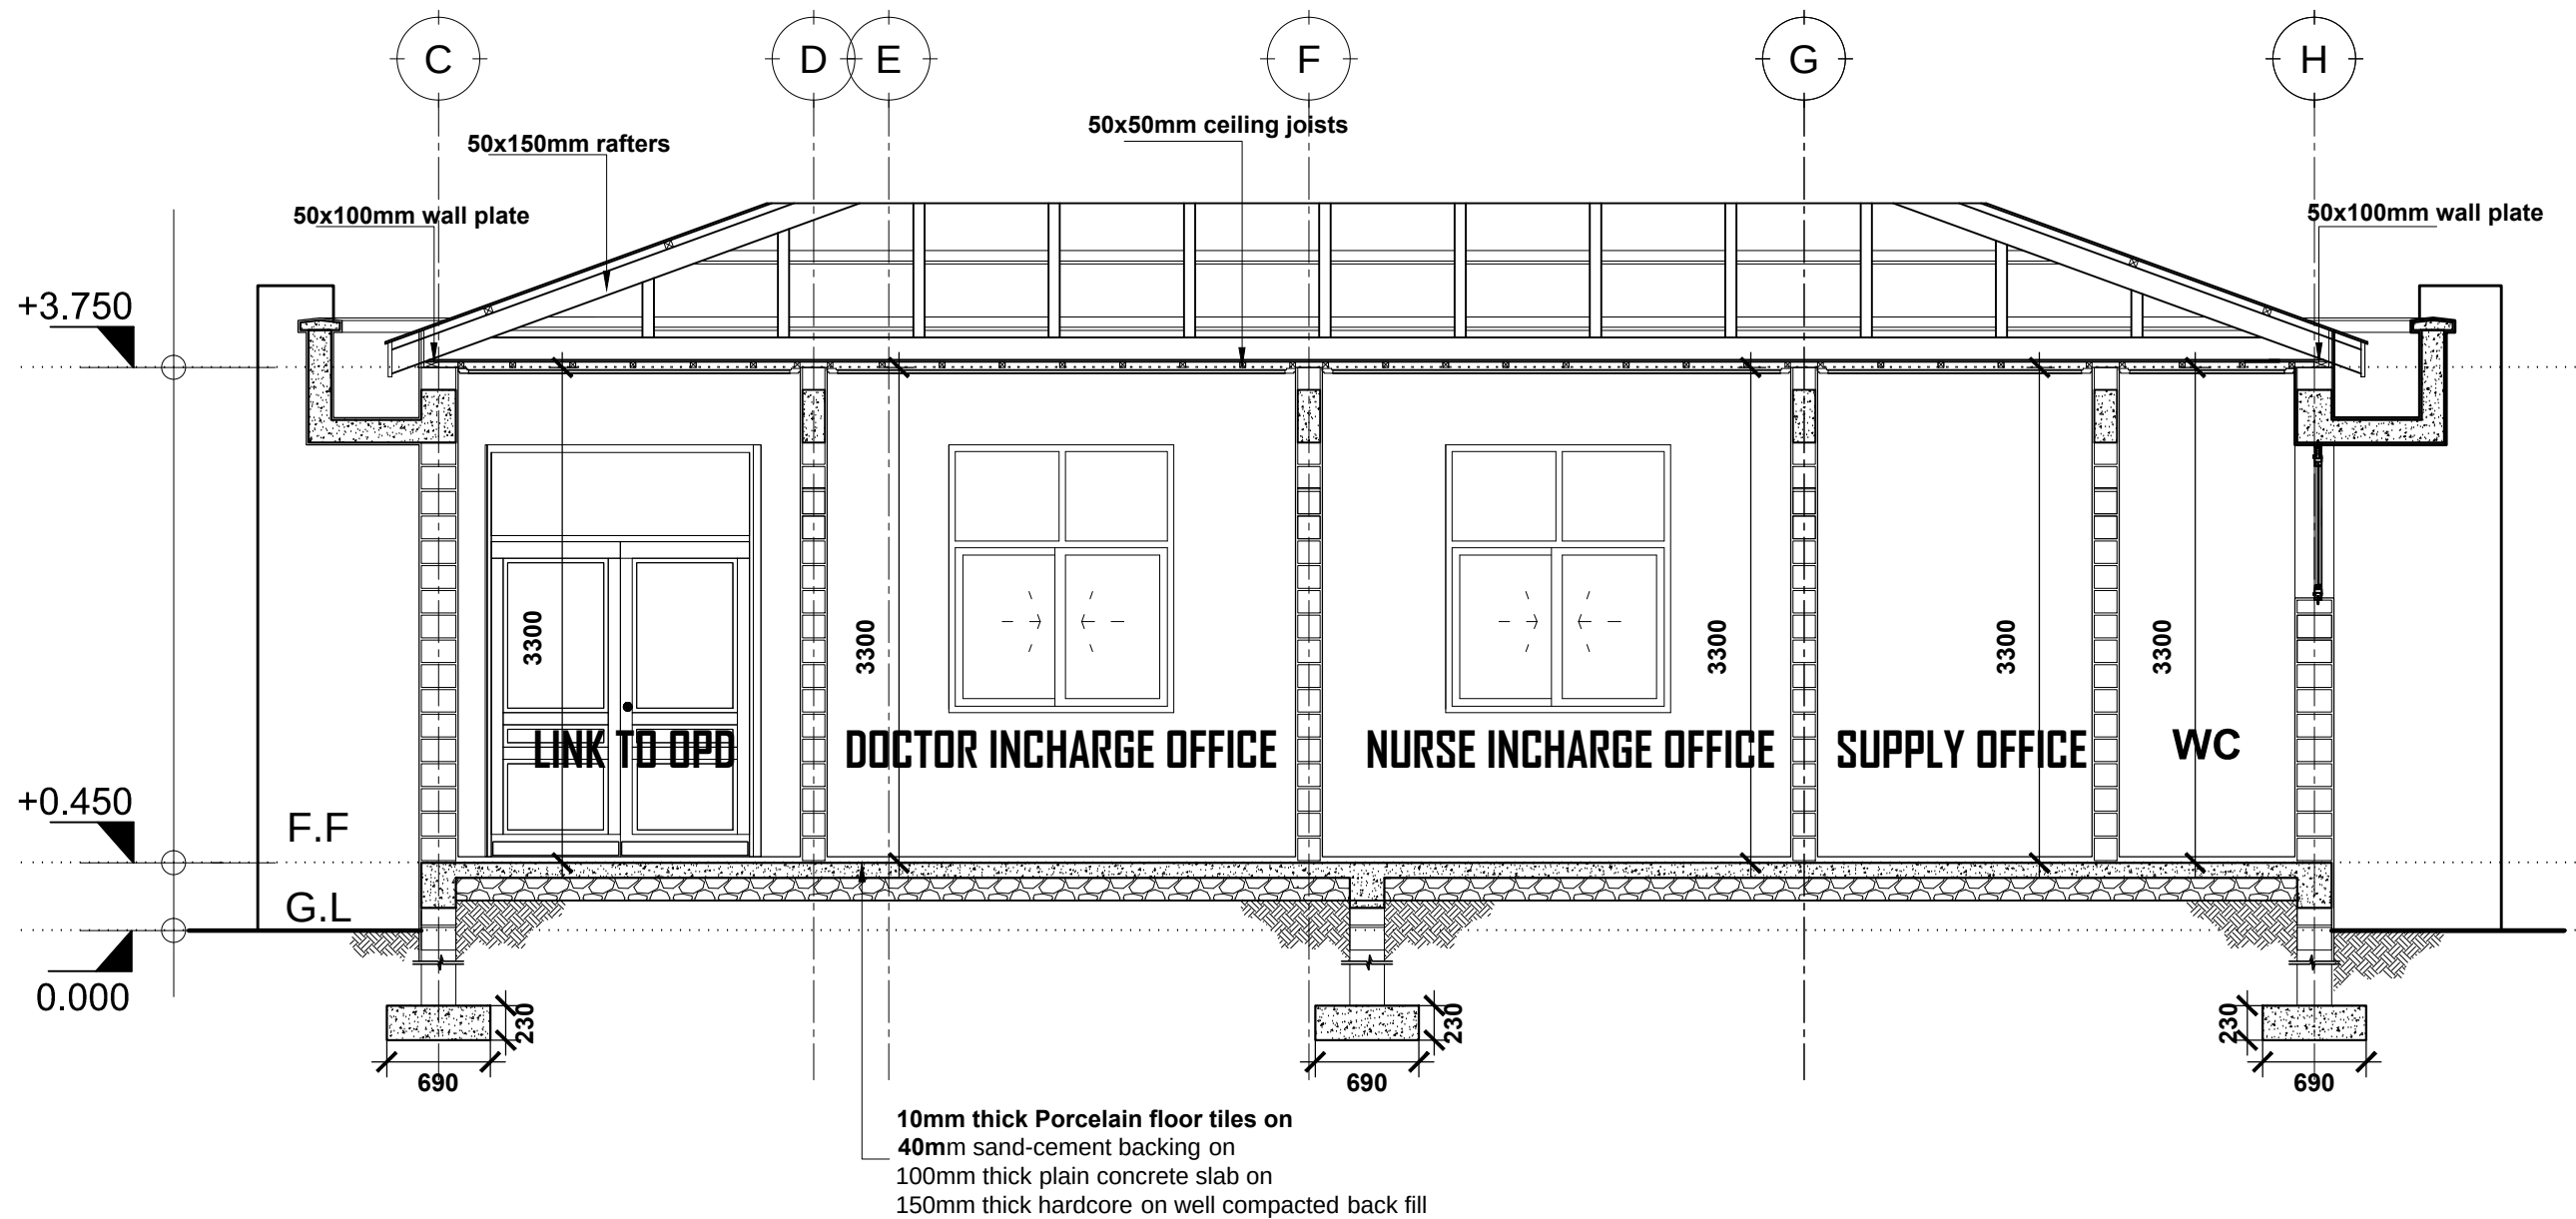

SECTION

SCALE: 1:100

SECTION Y3:Y3

Building Section
Planning and Policy Department
Ministry of Health, Community Development,
Gender Elderly and Children.
University of Dodoma
College of Humanities and Social Science 11th
Building, P.O. Box 743,
40478 Dodoma

In Collaboration with

President's Office, Regional Administration
and Local Governments.
Sokoine Building,
P.O. Box 1923,
41185 Dodoma

Client

PRESIDENT'S OFFICE, REGIONAL ADMINISTRATION AND LOCAL GOVERNMENTS,
MKAPA BUILDING, P.O. BOX 1923, 41185 DODOMA

Project

STANDARD DESIGN FOR COUNCIL LEVEL HOSPITALS IN TANZANIA

Drawing title

EMERGENCY BLOCK

Sections

Project number

NOVEMBER 2021

Drawn by


JCR

Checked by


IAS

Scale 1:100

EMD A/105

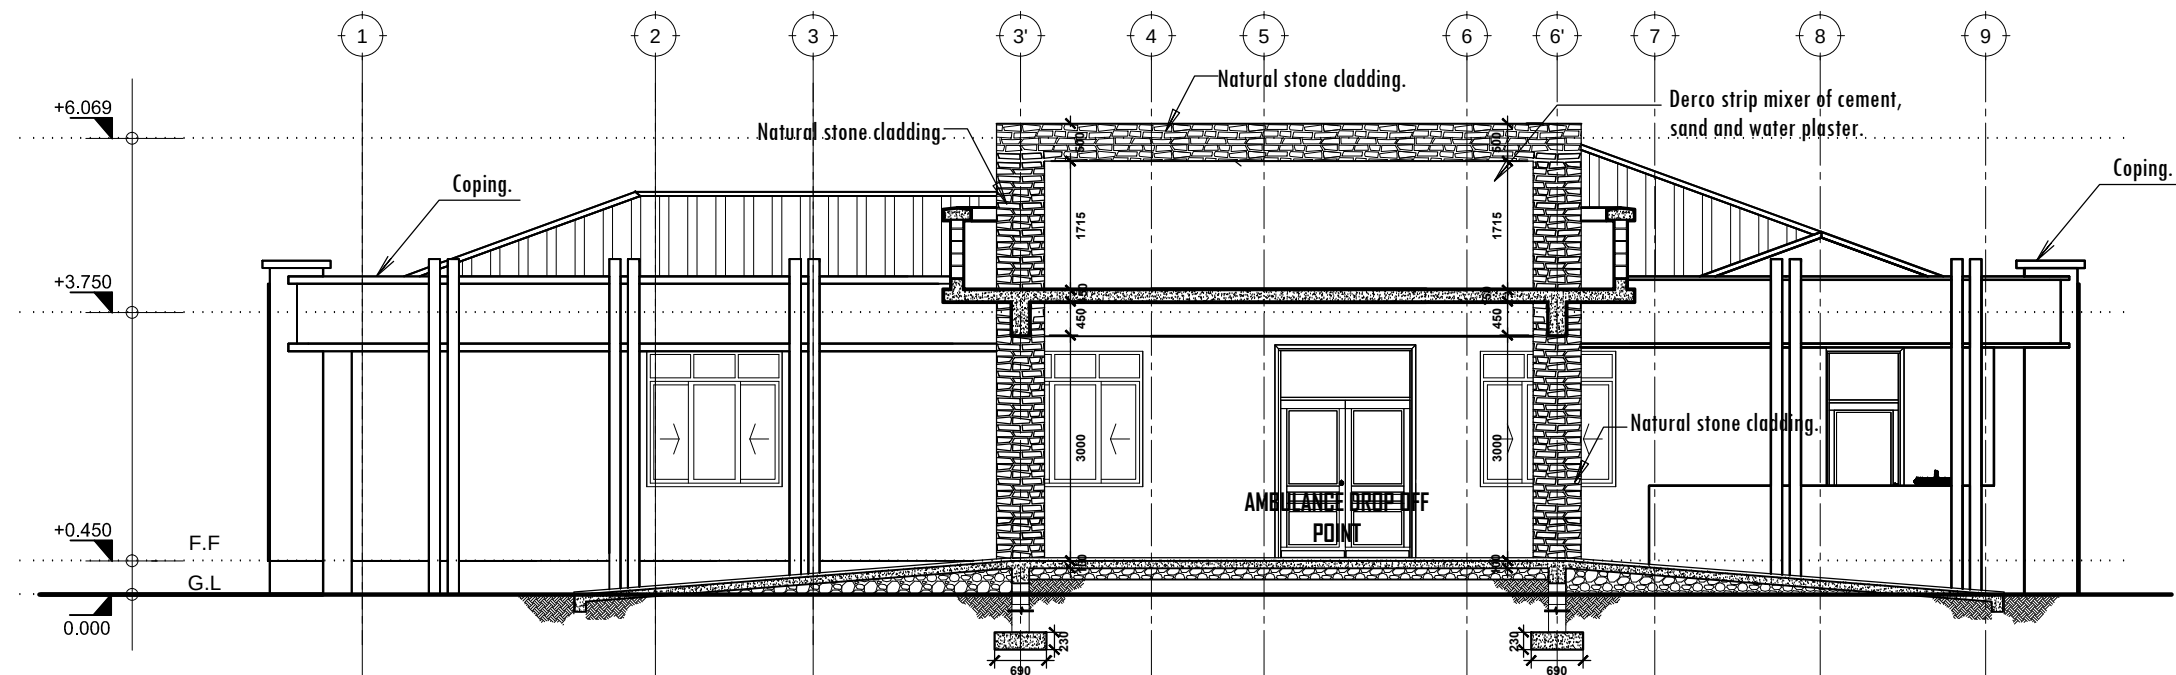

SECTION X1:X1

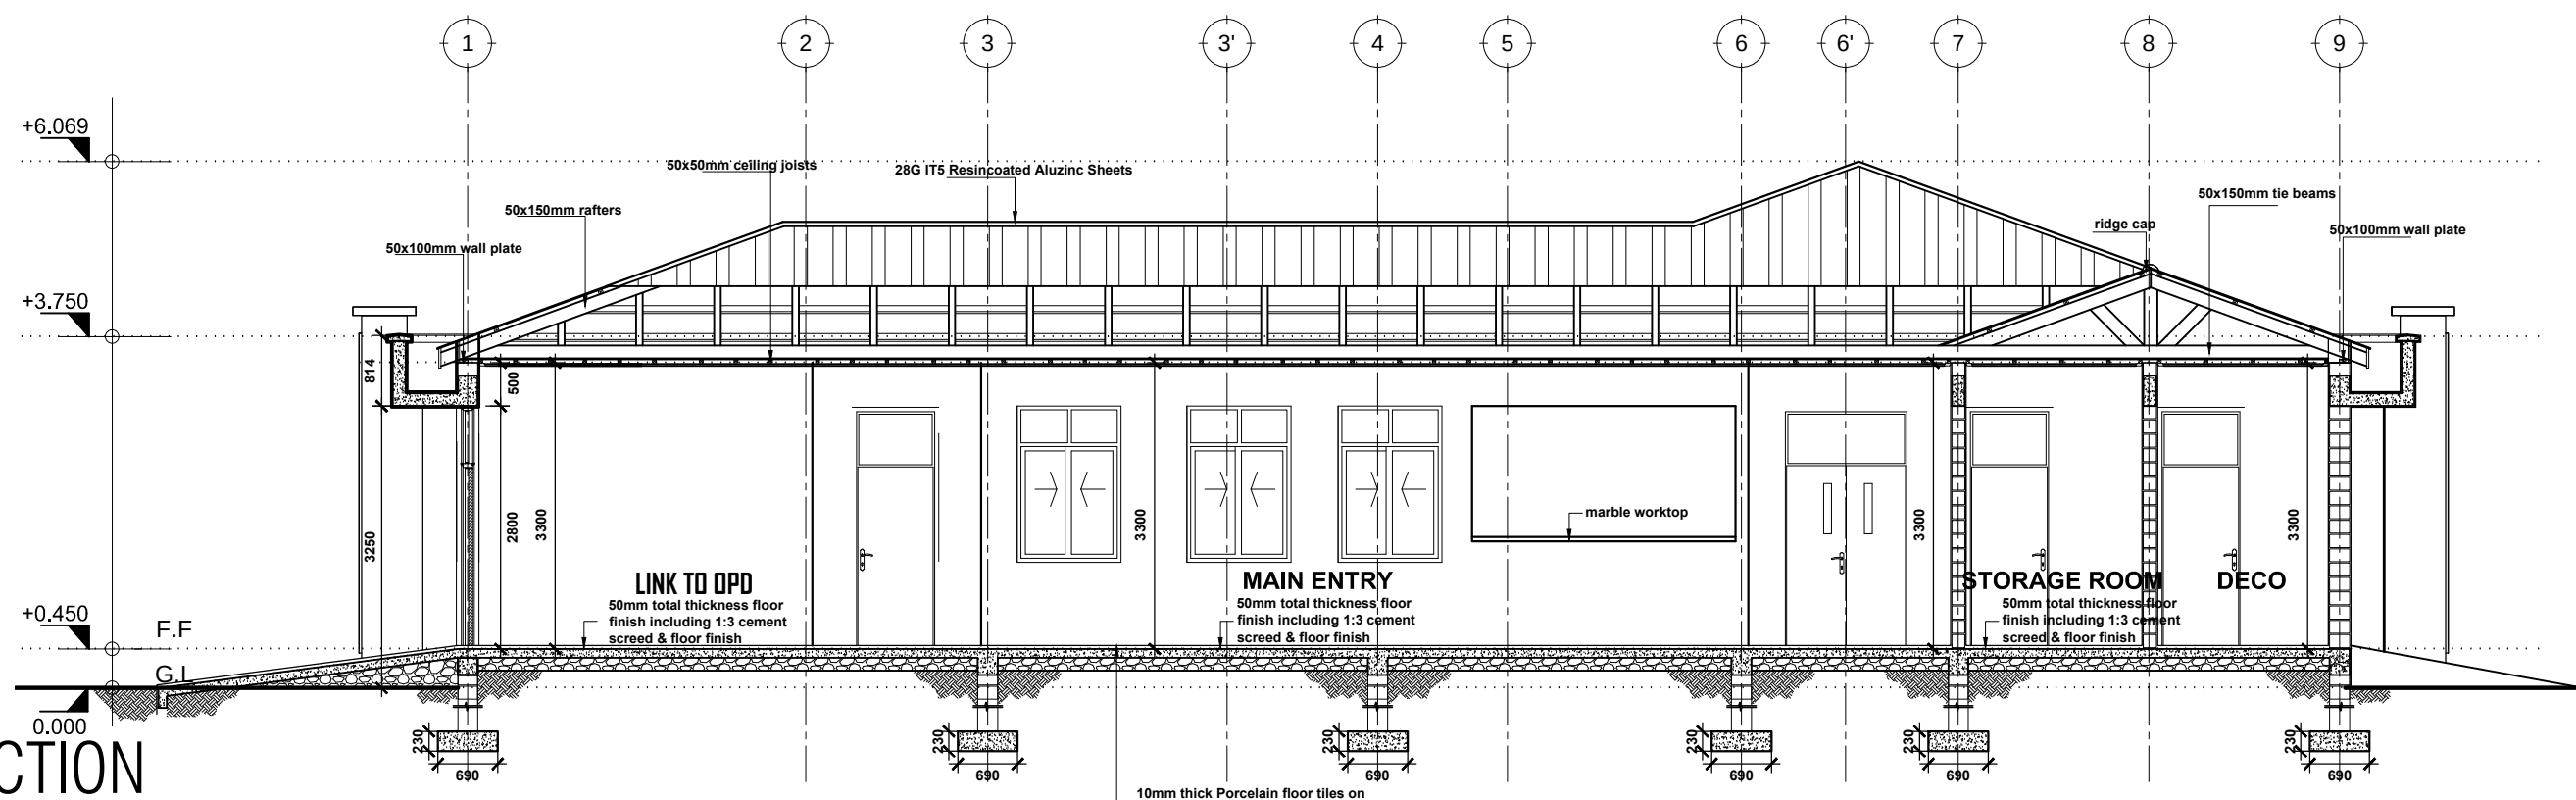

SECTION
SCALE: 1:100

SECTION X2:X2

Building Section
Planning and Policy Department
Ministry of Health, Community Development,
Gender Elderly and Children.
University of Dodoma
College of Humanities and Social Science 11th
Building, P.O. Box 743,
40478 Dodoma

In Collaboration with

President's Office, Regional Administration
and Local Governments.
Sokoine Building,
P.O. Box 1923,
41185 Dodoma

Client

PRESIDENT'S OFFICE, REGIONAL ADMINISTRATION AND LOCAL GOVERNMENTS,
MKAPA BUILDING, P.O. BOX 1923, 41185 DODOMA

Project

STANDARD DESIGN FOR COUNCIL LEVEL HOSPITALS IN TANZANIA

Drawing title

EMERGENCY BLOCK

Sections

Project number

NOVEMBER 2021

EMD A/106


Drawn by

JCR

Checked by

IAS

Scale 1:100

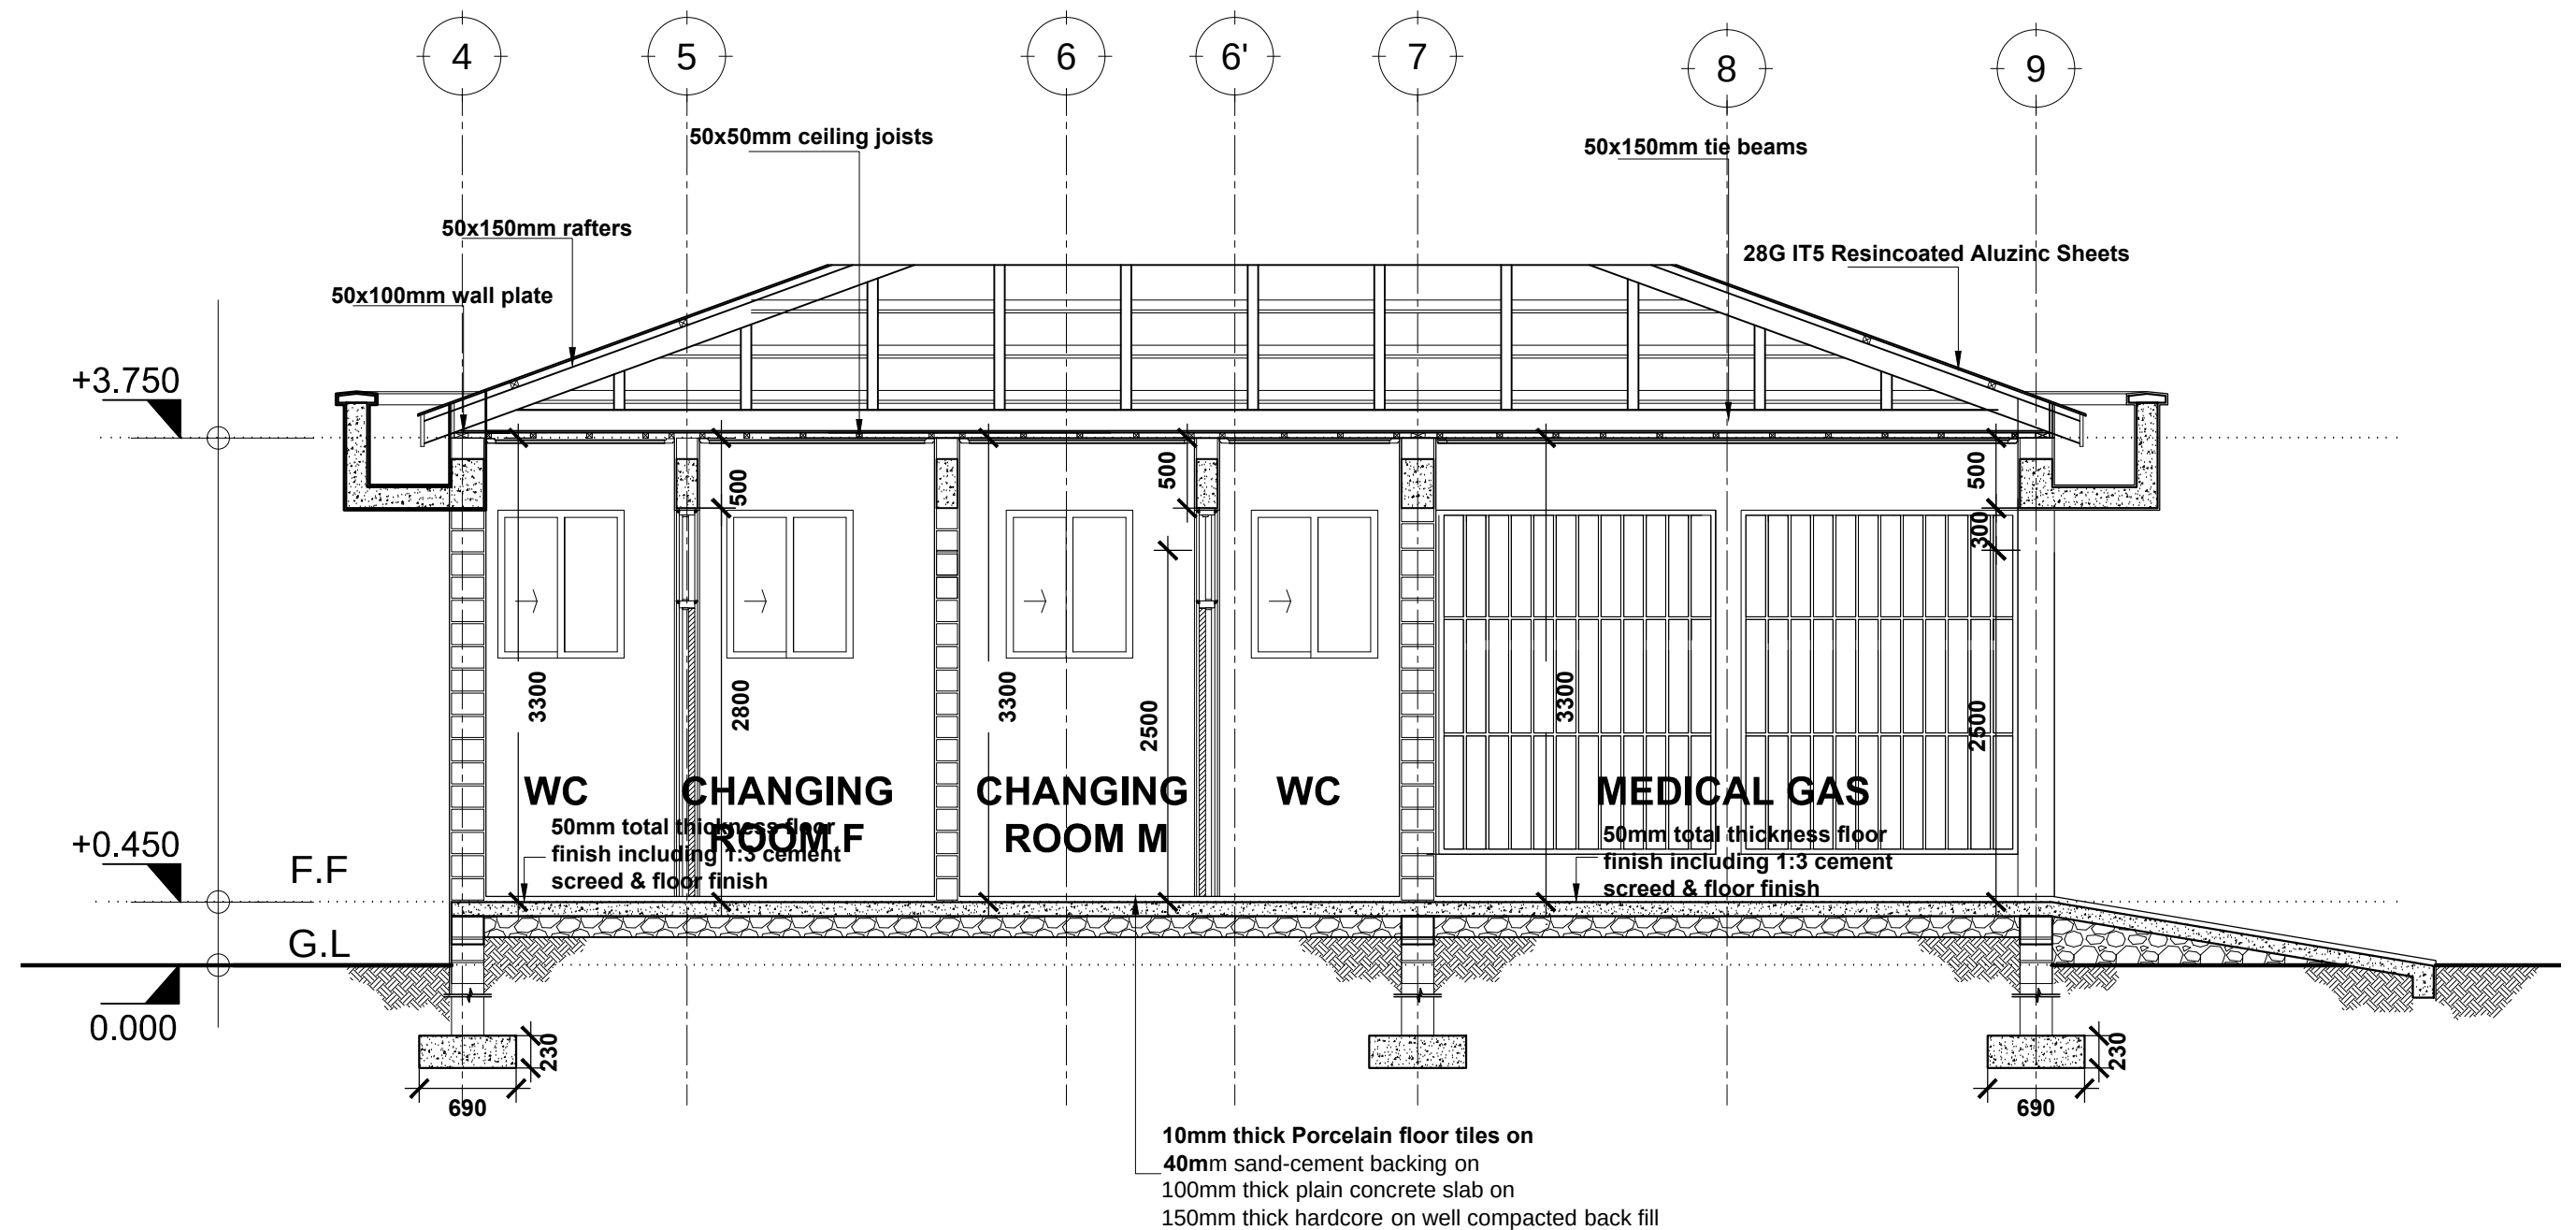

SECTION
SCALE: 1:100

SECTION X3:X3

Building Section
Planning and Policy Department
Ministry of Health, Community Development,
Gender Elderly and Children.
University of Dodoma
College of Humanities and Social Science 11th
Building, P.O. Box 743,
40478 Dodoma

In Collaboration with

President's Office, Regional Administration
and Local Governments.
Sokoine Building,
P.O. Box 1923,
41185 Dodoma

Client

PRESIDENT'S OFFICE, REGIONAL ADMINISTRATION AND LOCAL GOVERNMENTS,
MKAPA BUILDING, P.O. BOX 1923, 41185 DODOMA

Project

STANDARD DESIGN FOR COUNCIL LEVEL HOSPITALS IN TANZANIA

Drawing title

EMERGENCY BLOCK

Sections

Project number

NOVEMBER 2021

EMD A/107


Drawn by

JCR


Checked by

IAS

Scale 1:100

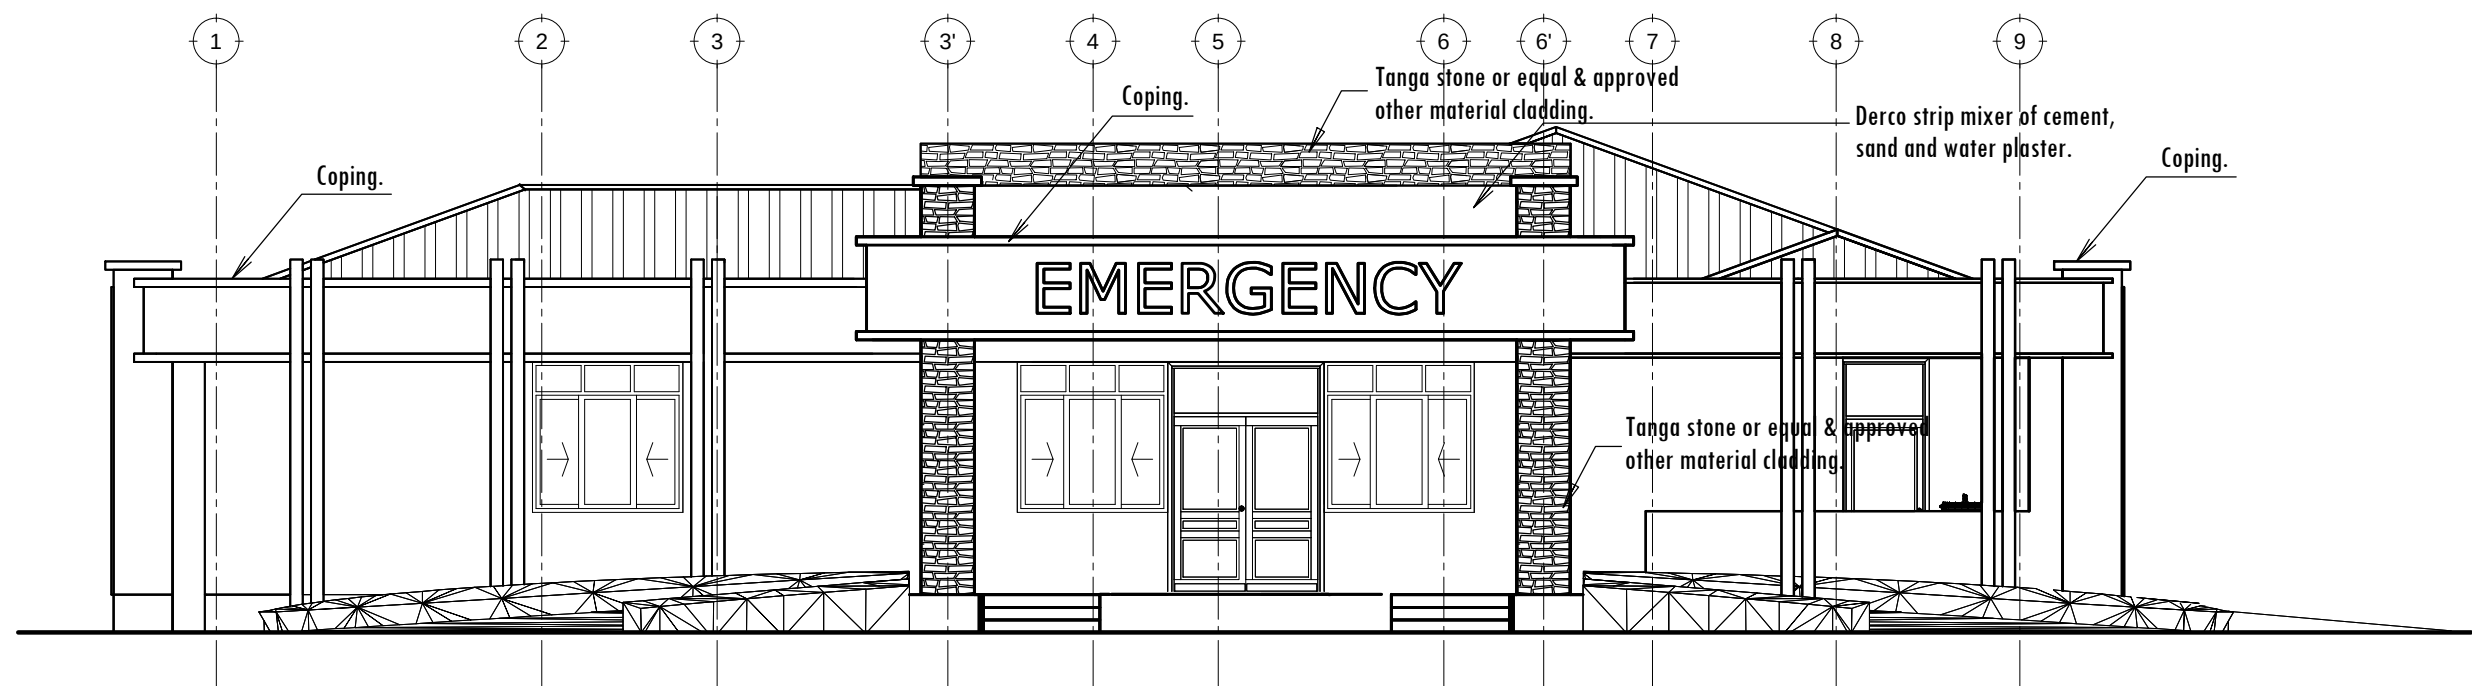

FRONT ELEVATION

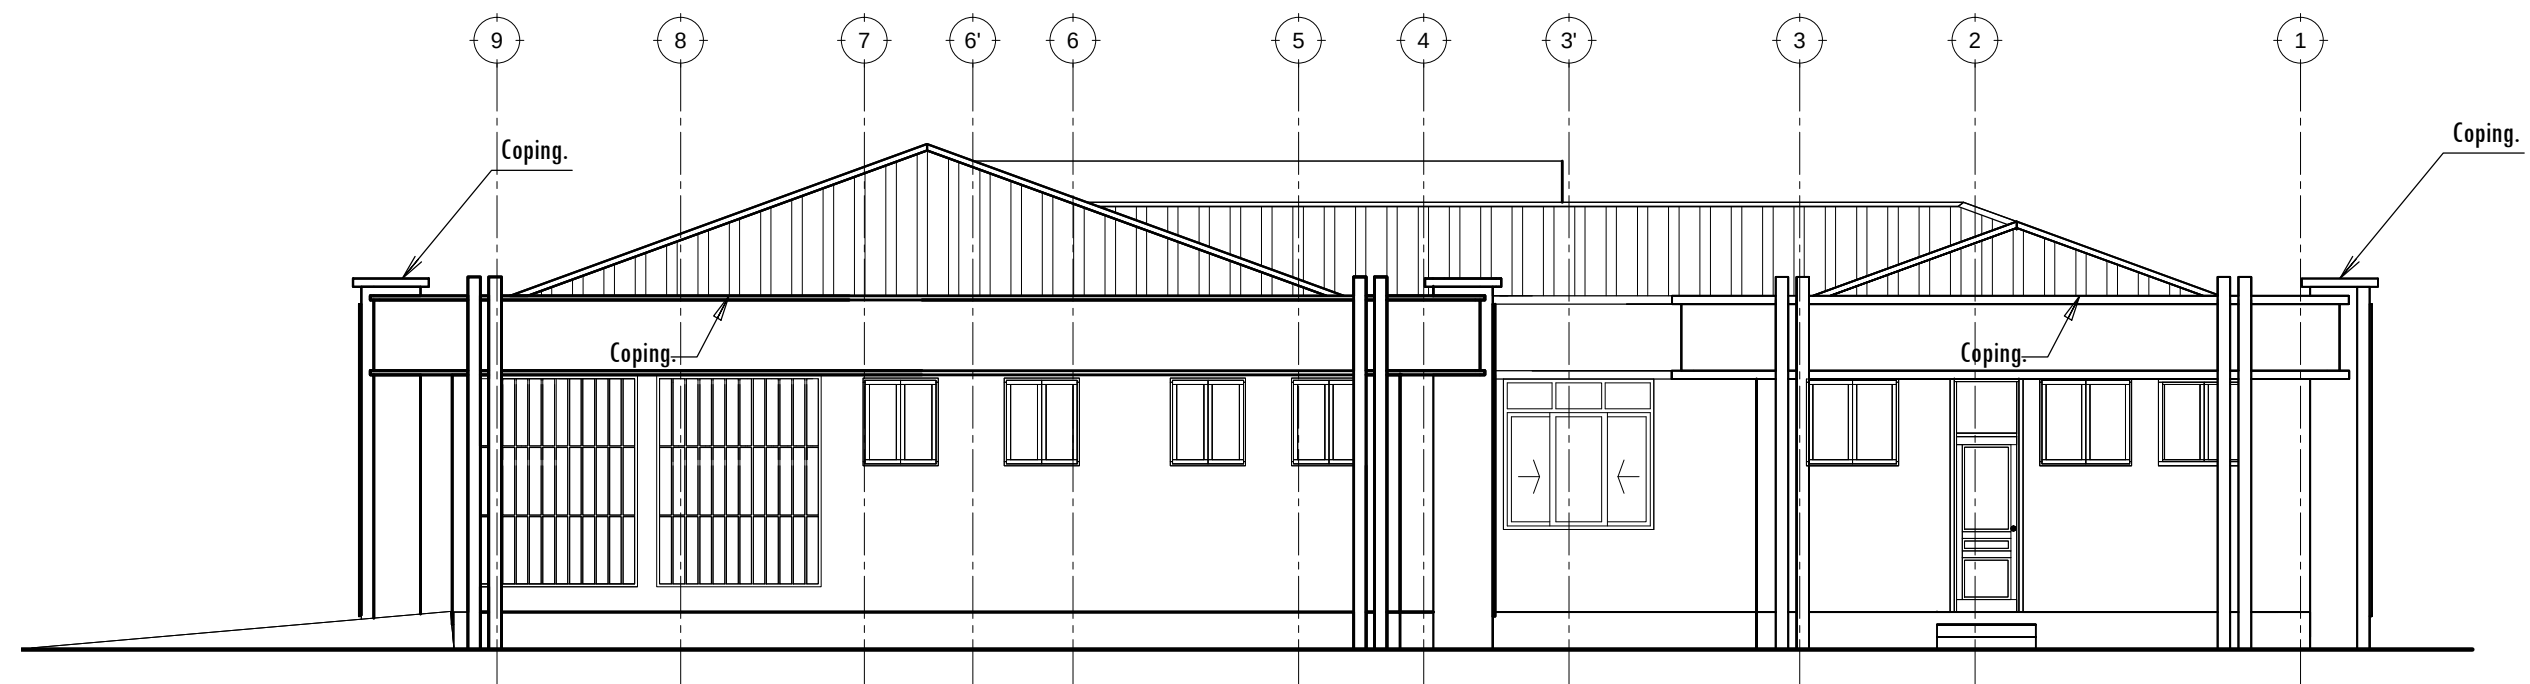

REAR ELEVATION

ELEVATIONS

SCALE: 1:100

Building Section
Planning and Policy Department
Ministry of Health, Community Development,
Gender Elderly and Children.
University of Dodoma
College of Humanities and Social Science 11th
Building, P.O. Box 743,
40478 Dodoma

In Collaboration with

President's Office, Regional Administration
and Local Governments.
Sokoine Building,
P.O. Box 1923,
41185 Dodoma

Client

PRESIDENT'S OFFICE, REGIONAL ADMINISTRATION AND LOCAL GOVERNMENTS,
MKAPA BUILDING, P.O. BOX 1923, 41185 DODOMA

Project

STANDARD DESIGN FOR COUNCIL LEVEL HOSPITALS IN TANZANIA

Drawing title

EMERGENCY BLOCK

Elevations

Project number

NOVEMBER 2021

EMD A/08


Drawn by

JCR


Checked by

IAS

Scale 1:200

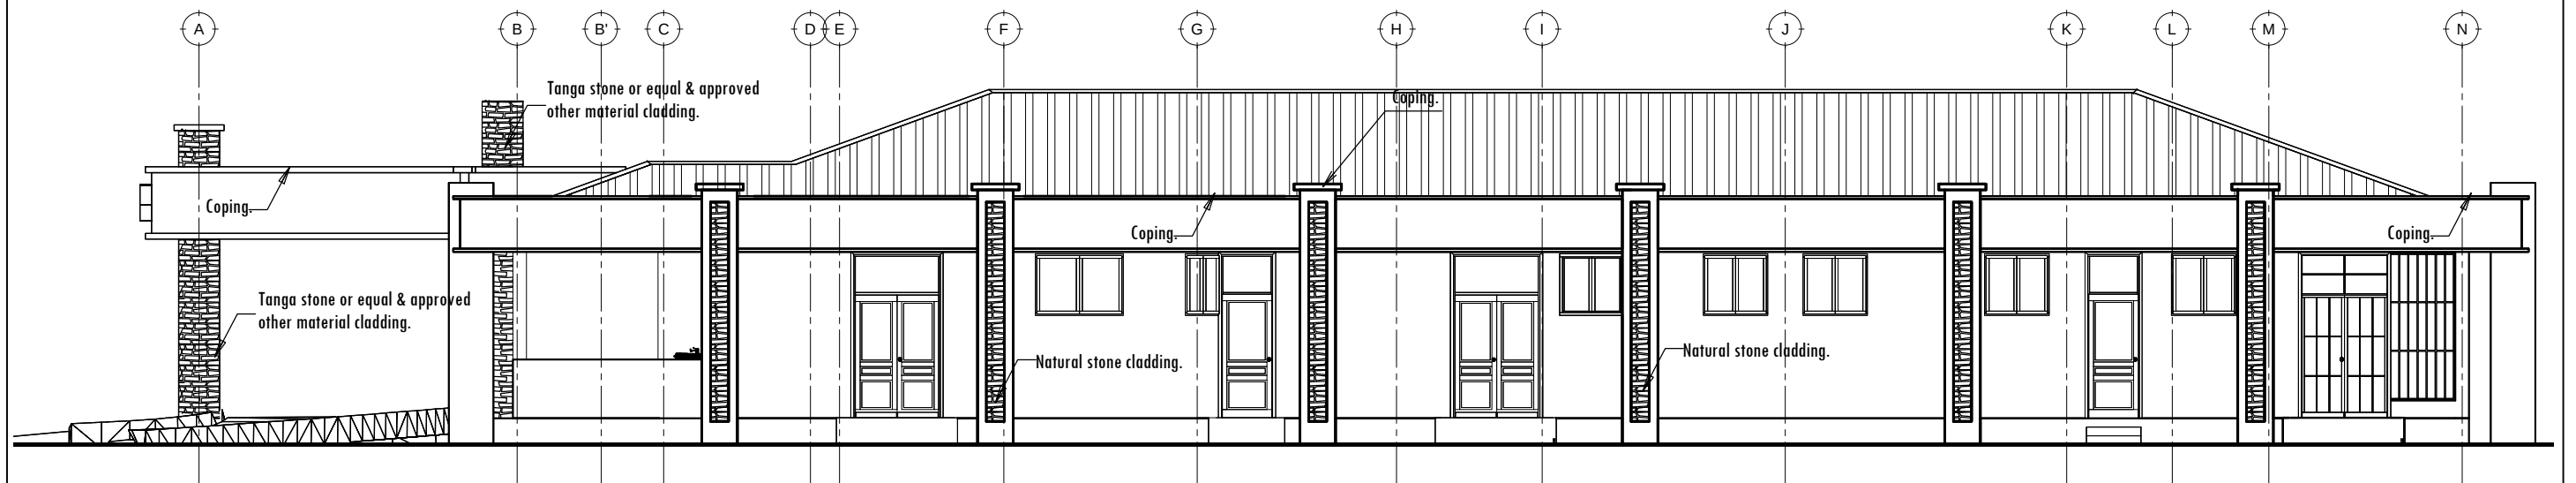

RIGHT SIDE ELEVATION

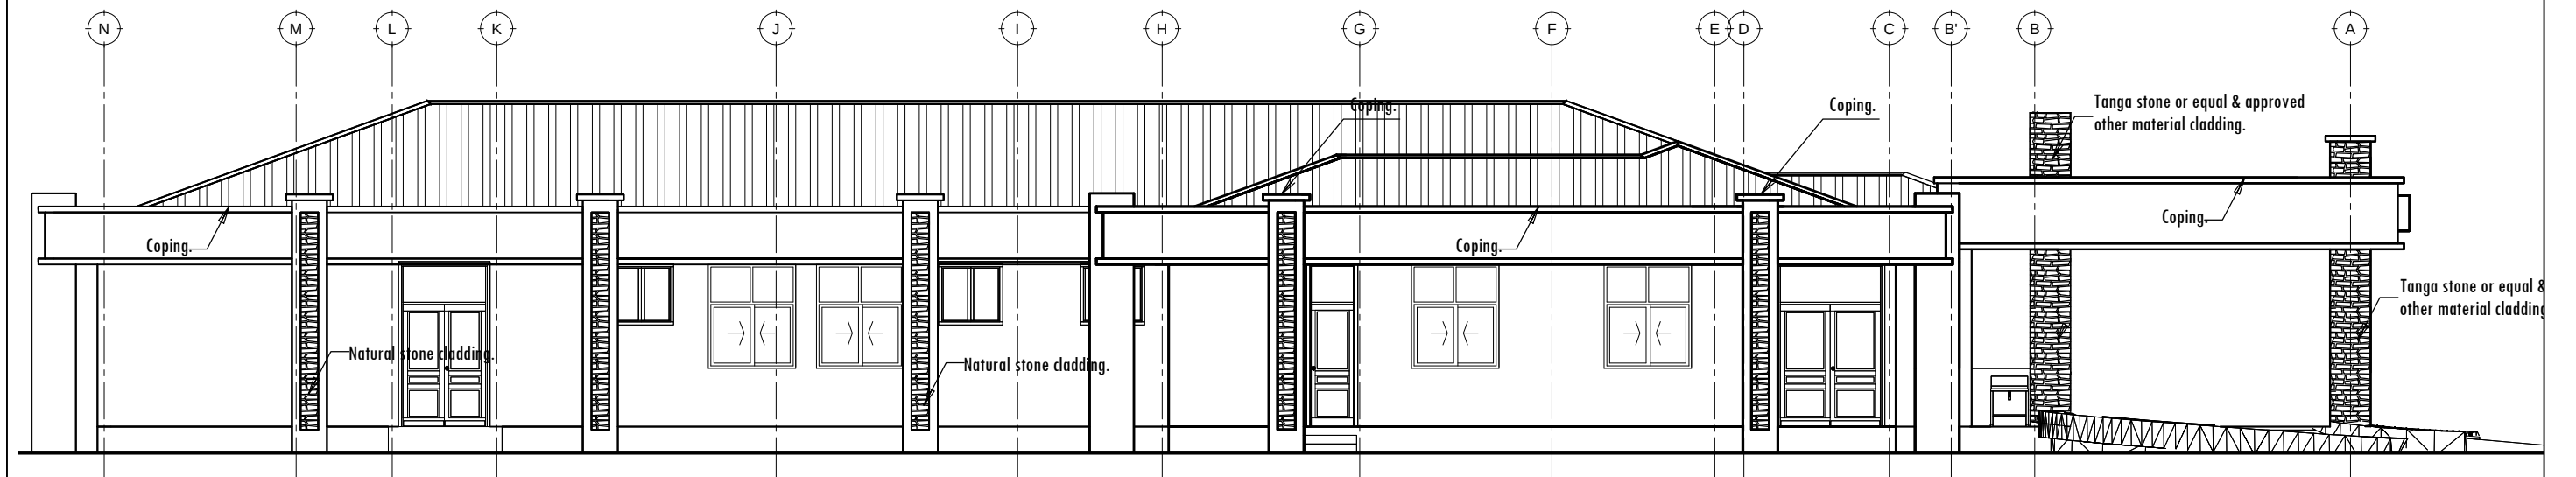

LEFT SIDE ELEVATION

ELEVATIONS

SCALE: 1:100

Building Section
Planning and Policy Department
Ministry of Health, Community Development,
Gender Elderly and Children.
University of Dodoma
College of Humanities and Social Science 11th
Building, P.O. Box 743,
40478 Dodoma

In Collaboration with

President's Office, Regional Administration
and Local Governments.
Sokoine Building,
P.O. Box 1923,
41185 Dodoma

Client

PRESIDENT'S OFFICE, REGIONAL ADMINISTRATION AND LOCAL GOVERNMENTS,
MKAPA BUILDING, P.O. BOX 1923, 41185 DODOMA

Project

STANDARD DESIGN FOR COUNCIL LEVEL HOSPITALS IN TANZANIA

Drawing title

EMERGENCY BLOCK

Elevations

Project number

NOVEMBER 2021

EMD A/09

Drawn by

JCR

Checked by

IAS

Scale 1:200